


INTERIOR WALL TYPE W7 (H=9'-2")	379.2 FT
INTERIOR WALL TYPE W9 (H=9'-2")	41.2 FT
INTERIOR WALL TYPE W6 (H=9'-2")	314.2 FT
EXTERIOR WALL TYPE W2 (H=9'-2")	137.8 FT
EXTERIOR WALL TYPE W3 (H=9'-2")	74.8 FT
EXTERIOR WALL TYPE W5 (H=9'-2")	114.5 FT
EXTERIOR WALL TYPE W10 (H=9'-2")	8.4 FT
Rigid Insulation at Exterior Side (H=3')	332.2 FT
CONCRETE WALL INSULATION AT CRAWL SPACE H = 2'-9"	223.8 FT

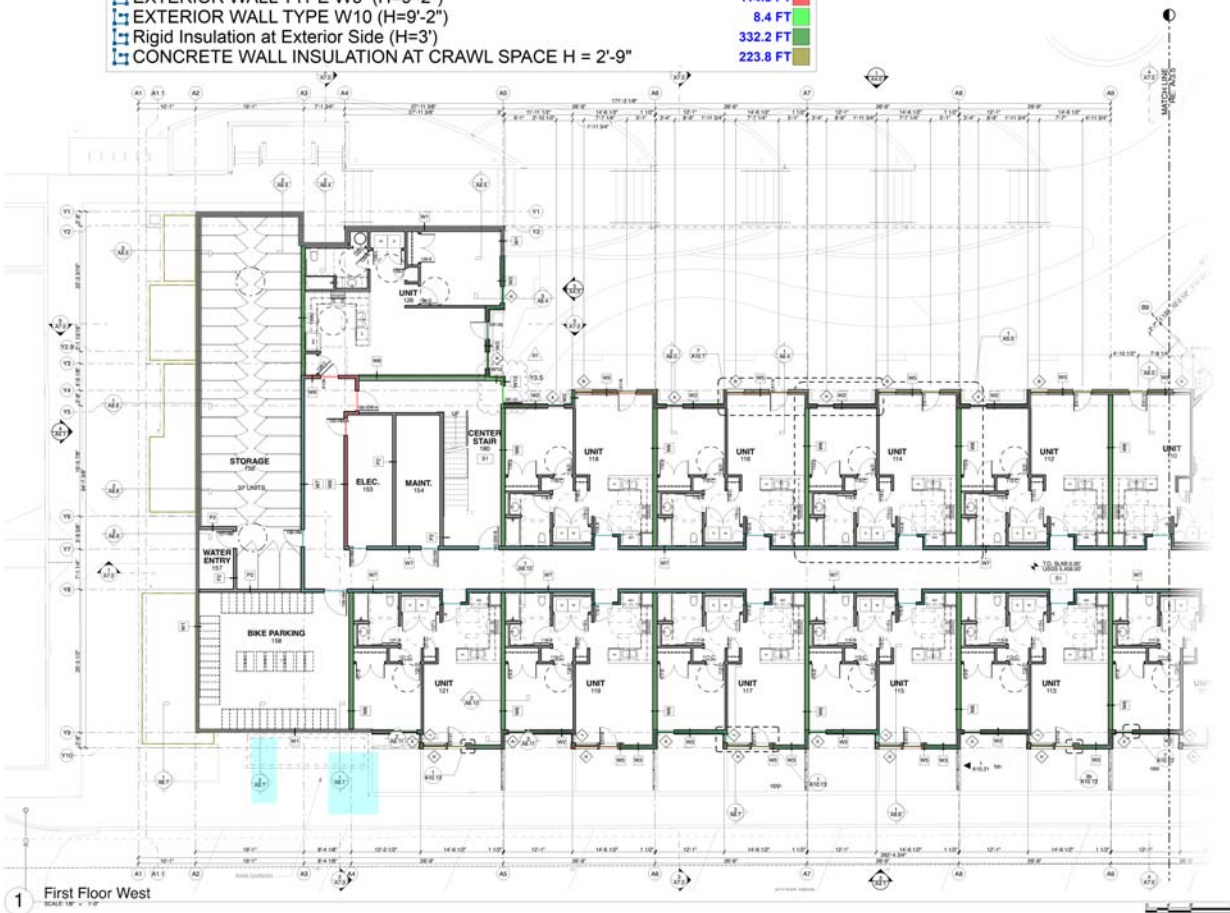

ivD LLC
1615 1st Street, Third Floor
Boulder, Colorado 80502
720.341.0000
ivd@ivd.com

All contents of this document represent design intent only. Final engineering and construction shall remain the responsibility of the contractor or fabricator. All other designs, arrangements and plans indicated or presented in these drawings are the property of the architect, and shall remain confidential to the architect.



22 JUNE 2022

Mt. Calvary Senior Housing
3465 Stanford Court
Boulder Colorado 80305

Issue date:

06/22/22

Revised by:

06/22/22

Project:

Mt. Calvary Senior Housing

Drawing title:

First Floor Plan West

Drawing scale:

AS NOTED

Drawing number:

A3.5



ivD
ivD LLC
1615 1st Street, Third Floor
Boulder, Colorado 80502
720.341.0000
ivd.com

All contents of this document represent design intent only. Final engineering and construction shall remain the responsibility of the contractor or fabricator. All design, design arrangements and plans indicated or presented in these drawings are the property of the architect, and will remain the property of the architect until the completion of the project.

Boulder Housing Partners
Fostering Home, Changing Lives

STATE OF COLORADO
EX-12
2022
JUN 22 2022
22 JUNE 2022

Mt. Calvary Senior Housing
3465 Stanford Court
Boulder Colorado 80305

Issue date:
06/22/22
PROJECT SET

Revisions:
01 Plan Review Revisions 06/17/22

Project:
Mt. Calvary Senior Housing

Drawing title:
First Floor Plan East

Drawing scale:
AS NOTED

Drawing number:
A3.6

EXTERIOR WALL TYPE W3 (H=9'-2")	260.0 FT
EXTERIOR WALL TYPE W2 (H=9'-2")	177.0 FT
EXTERIOR WALL TYPE W10 (H=9'-2")	26.2 FT
INTERIOR WALL TYPE W6 (H=9'-2")	317.7 FT
INTERIOR WALL TYPE W7 (H=9'-2")	513.1 FT
EXTERIOR WALL TYPE W5 (H=9'-2")	95.3 FT



1 Second Floor West
Scale: 1/8" = 1'-0"



ivD LLC
1615 1st Street, Third Floor
Boulder, Colorado 80502
720.341.0000
ivd@ivd.com

All contents of this document represent design intent only. Final engineering and construction shall remain the responsibility of the contractor or fabricator. All design, design development and construction details are the property of the architect, and will be subject to change without notice. The contractor shall be responsible for coordinating with the architect for any changes.



Mt. Calvary Senior Housing
3465 Stanford Court
Boulder Colorado 80305

Issue date:
06/22/22
Project: MT

Revisions:
Rev. Plan Number Revisions Date
1.0 06/22/22

Project:
Mt. Calvary Senior Housing

Drawing title:
Second Floor Plan West

Drawing scale: AS NOTED
Drawing number:

A3.7



ivD
ivD LLC
1615 1st Street, Third Floor
Boulder, Colorado 80502
720.341.0000
ivd@ivd.com

All contents of this document represent design intent only. Final engineering and construction shall remain the responsibility of the contractor or fabricator. All design, design arrangements and plans indicated or presented in these drawings are the property of the architect, and shall remain confidential to the architect.

Boulder Housing Partners
Housing Home. Community Changing.

STATE OF COLORADO
JUL 12 2022
22 JUNE 2022

Mt. Calvary Senior Housing
3465 Stanford Court
Boulder Colorado 80305

Issue date:
06/22/22
PROJECT SET

Revisions:
1. Plan Review Revisions 06/17/22

Project:
Mt. Calvary Senior Housing

Drawing title:
Second Floor Plan East

Drawing scale:
AS NOTED

Drawing number:
A3.8

EXTERIOR WALL TYPE W10 (H=9'-2")	55.7 FT
INTERIOR WALL TYPE W7 (H=9'-2")	382.4 FT
EXTERIOR WALL TYPE W5 (H=9'-2")	18.9 FT
EXTERIOR WALL TYPE W3 (H=9'-2")	201.7 FT
EXTERIOR WALL TYPE W2 (H=9'-2")	127.1 FT
INTERIOR WALL TYPE W9 (H=9'-2")	27.4 FT
INTERIOR WALL TYPE W6 (H=9'-2")	196.9 FT
EXTERIOR WALL TYPE W12 (H=9'-2")	54.1 FT
CLOSE CELL FOAM INSULATION	1,461.5 SQ FT
TAPERED RIGID INSULATION, XPS 60 PSF MIN.	1,461.5 SQ FT



1 Third Floor Plan West
Scale: 1/8" = 1'-0"

ivD
ivD LLC
1615 1st Street, Third Floor
Boulder, Colorado 80502
720.341.0000
ivd@ivd.com

All contents of this document represent design intent only. Final engineering and construction shall remain the responsibility of the contractor or fabricator. All trade designs, arrangements and plans indicated or presented by these drawings are the property of the architect, who will accept no liability in connection with the construction of the project.

Boulder Housing Partners
Providing Home, Creating Community Changing Lives

STATE OF COLORADO
EX-104
48707
22 JUNE 2022

Mt. Calvary Senior Housing
3465 Stanford Court
Boulder Colorado 80305

Issue date:
06/22/22
PROJECT 001

Revisions:
01 Plan Review Revisions 06/17/22

project
Mt. Calvary Senior Housing

drawing title
Third Floor Plan West

drawing scale AS NOTED

drawing number

A3.9



ivD
ivD LLC
1615 1st Street, Third Floor
Boulder, Colorado 80502
720.341.0000
ivd@ivd.com

All contents of this document represent design intent only. Final engineering and construction shall remain the responsibility of the contractor or fabricator. All design, design arrangements and plans indicated or presented in these drawings are the property of the architect, and will be used in accordance with the contract documents.

Boulder Housing Partners
Providing Home, Community, Changing Lives

STATE OF COLORADO
PLANNING & ZONING
2022.06.01
22 JUNE 2022

Mt. Calvary Senior Housing
3465 Stanford Court
Boulder Colorado 80305

Issue date:
06/22/22
PROJECT SET

Revisions:
Rev. Plan Number Revision Date
1 101-102

Project:
Mt. Calvary Senior Housing

Drawing title:
Third Floor Plan East

Drawing scale: AS NOTED


Drawing number:
A3.10

Roof Plan Keynotes

1. Roofing	4. Other Materials and Systems
1.01 TPO roofing - 60 mil. fully adhered over tapered roof insulation and approved lower board roof and back side of parapet	4.05 roof drain
1.02 asphaltic single roofing - GAF Timberline HDZ or similar dimensional	4.06 overflow drain
1.04 metal wall cap	4.07 metal sunshade
1.05 mechanical screen	4.08 roofing mechanical unit
1.06 metal wall cap	4.10 rubber vent termination
	4.11 roof access hatch

 TAPERED ROOF INSULATION

8,122.8 SQ FT

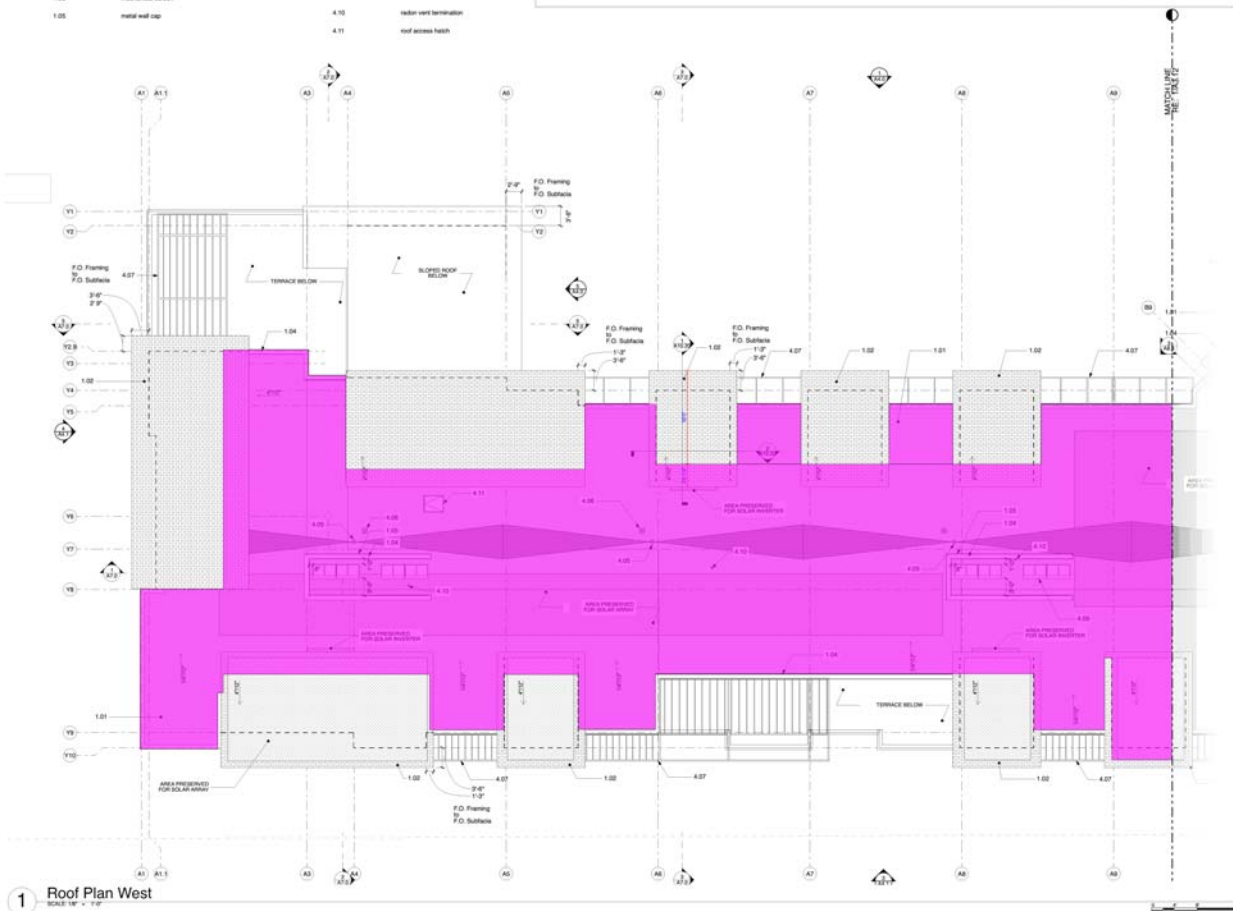

ivD LLC
1915 1st Street, Third Floor
Boulder, Colorado 80502
720.341.0000
ivd.com

All contents of this document represent design intent only. Final engineering and fabrication shall remain the responsibility of the contractor or fabricator. All trade designs, arrangements and plans indicated or presented by these drawings are the property of the architect, and will remain the property of the architect.



22 JUNE 2022

Mt. Calvary Senior Housing
3465 Stanford Court
Boulder Colorado 80305

Issue date:
06/22/22
Revised by:
07/01/22

Revisions:
07/01/22 Plan Review Revisions 06/17/22

Project:
Mt. Calvary Senior Housing

Drawing title:
Roof Plan West

Drawing scale: AS NOTED
Drawing number:

A3.11

Roof Plan Keynotes

1. Roofing

- 1.01 TPO roofing - 60 mil, fully adhered, over tapered roof insulation and 2x6 wooden joists (roof and back side of parapet)
- 1.02 asphaltic single roofing - GAF Timberline HDZ or similar dimensional
- 1.04 metal wall cap
- 1.05 mechanical screen
- 1.06 metal wall cap

4. Other Materials and Systems

- 4.05 roof drain
- 4.06 overflow drain
- 4.07 metal sunshade
- 4.08 rooftop mechanical unit
- 4.10 radon vent termination
- 4.11 roof access hatch



ivD
ivD LLC
1615 1st Street, Third Floor
Boulder, Colorado 80502
720.341.0000
ivd.com

All contents of this document represent design intent only. Final engineering and fabrication shall remain the responsibility of the contractor or fabricator. All trade designs, arrangements and plans indicated or presented in these drawings are the property of the architect, and when used in connection with the construction of the project, shall be subject to the architect's review.

Boulder Housing Partners
Housing Home. Community Changing.

22 JUNE 2022

Mt. Calvary Senior Housing
3465 Stanford Court
Boulder Colorado 80305

Issue date:
06/22/22
PROJECT SET

Revisions:
01 Plan Review Revisions 06/17/22

Project:
Mt. Calvary Senior Housing

Drawing title:
Roof Plan East

Drawing scale: AS NOTED
Drawing number: A3.12

 BLOWN IN FIBERGLASS INSULATION IN CEILING

12,158.1 SQ FT



- RCP KEYNOTES**
- ① ERY ACCESS PANEL
 - ② FAN COIL ACCESS PANEL
 - ③ SUPPLY AIR DIFFUSER
 - ④ EXHAUST AIR REGISTER
 - ⑤ FUR DOWN TO TOP OF ROILER UNIT
 - ⑥ ACCESS PANEL FOR DRIVER EXHAUST BOOSTER FAN

- RCP LEGEND**
-  GYPSUM WALLBOARD CEILING TIGHT TO UNDERSIDE OF FLOOR/ROOF TRUSSES, 8" VY HEIGHTS ABOVE FINISH FLOOR WITH BLOWN WALL SECTIONS
 -  DROPPED GYPSUM WALLBOARD CEILING BENEATH PRE-ROCK GYPSUM BOARD TIGHT TO UNDERSIDE OF FLOOR/ROOF TRUSSES, DROPPED CEILING AT 8" VY UNLESS OTHERWISE NOTED
 -  CEILING GRID WITH LAY IN TILE BENEATH PRE-ROCK GYPSUM BOARD TIGHT TO UNDERSIDE OF FLOOR/ROOF JOISTS, GRID AT 8" VY ABOVE FINISH FLOOR UNLESS OTHERWISE NOTED



Mt. Calvary Senior Housing
3465 Stanford Court
Boulder Colorado 80305

Issue date:
06/22/22
Revisions:
1. Plan Review Revisions 6/21/22
2. Rev. 202 - Not in Transmittal List 6/22/22
Not For Construction

project
Mt. Calvary Senior Housing

drawing title
First Floor Reflected Ceiling Plan West

drawing scale AS NOTED
drawing number

A6.0

BLOWN IN FIBERGLASS INSULATION IN CEILING 9,928.8 SQ FT

RCP KEYNOTES

- 1 ERV ACCESS PANEL
- 2 FAN COIL ACCESS PANEL
- 3 SUPPLY AIR DIFFUSER
- 4 EXHAUST AIR REGISTER
- 5 FURN SPLIT DOWN TO TOP OF BOILER UNIT
- 6 ACCESS PANEL FOR DRYER EXHAUST ROOFER FAN

RCP LEGEND

- GYPSUM WALLBOARD CEILING TIGHT TO UNDERSIDE OF FLOORROOF TRUSSES, UP TO HEIGHTS ABOVE FINISH FLOOR WITH BLOWING SECTION
- DROPPED GYPSUM WALLBOARD CEILING TIGHT TO UNDERSIDE OF FLOORROOF TRUSSES, DROPPED CEILING AT 8'0" AIT, UNLESS OTHERWISE NOTED
- CEILING GRID WITH LAY IN TILE BENEATH FIRE ROCK GYPSUM BOARD TIGHT TO UNDERSIDE OF FLOORROOF JOISTS, GRID AT 8'0" ABOVE FINISH FLOOR UNLESS OTHERWISE NOTED



ivD LLC
1615 1st Street, Third Floor
Boulder, Colorado 80502
720.341.0000
ivd.com

All contents of this document represent design intent only. Final engineering and construction shall remain the responsibility of the contractor or fabricator. All trade, design, and construction details shall be coordinated with the architect and the contractor.



22 JUNE 2022

Mt. Calvary Senior Housing
3465 Stanford Court
Boulder Colorado 80305

Issue date:

06/22/22

Revisions:

1. Plan Review Revisions 06/15/22

2. 3D Model in Transmittal Set 06/15/22

3. Not For Construction

project

Mt. Calvary Senior Housing

drawing title

First Floor Reflected Ceiling Plan

East

drawing scale

AS NOTED

drawing number

A6.1

1 RCP - First Floor East

 BLOWN IN FIBERGLASS INSULATION IN CEILING **12,966.5 SQ FT**
 2" THICK CLOSE CELL SPRAY POLYTHRENE INSULATION **93.0 SQ FT**

RCP KEYNOTES

1. ERY ACCESS PANEL
2. FAN COIL ACCESS PANEL
3. SUPPLY AIR DIFFUSER
4. EXHAUST AIR REGISTER
5. FURN SPLIT DOWN TO TOP OF BOILER UNIT
6. ACCESS PANEL FOR DRIVER EXHAUST BOOSTER FAN

RCP LEGEND

- GYPSUM WALLBOARD CEILING TIGHT TO UNDERSIDE OF FLOORROOF TRUSSES, 8"FT HEIGHTS ABOVE FINISH FLOOR WITH BLOWN WALL SECTIONS
- DROPPED GYPSUM WALLBOARD CEILING BENEATH PRE-ROCK GYPSUM BOARD TIGHT TO UNDERSIDE OF FLOORROOF TRUSSES, DROPPED CEILING AT 8'-0" AFF UNLESS OTHERWISE NOTED
- CEILING GRID WITH LAY IN TILE BENEATH PRE-ROCK GYPSUM BOARD TIGHT TO UNDERSIDE OF FLOORROOF JOISTS, GRID AT 8'-0" ABOVE FINISH FLOOR UNLESS OTHERWISE NOTED



ivD LLC
1915 1st Street, Third Floor
Boulder, Colorado 80502
781.341.0000
ivd.com

All contents of this document represent design intent only. Final engineering and fabrication shall remain the responsibility of the contractor or fabricator. All trade drawings, arrangements and plans indicated or inserted in these drawings are the property of the architect, and will remain the property of the architect unless otherwise noted.

Boulder Housing Partners
Housing Home. Community Changing Lives.

22 JUNE 2022



Mt. Calvary Senior Housing
3465 Stanford Court
Boulder Colorado 80305

Issue date:
06/22/22
PROJECT SET


Revisions:
01 Plan Review Revisions 06/15/22
02 RCP Set in Transmittal Set 06/22/22
Not For Construction

Project:
Mt. Calvary Senior Housing

Drawing title:
Second Floor Reflected Ceiling Plan West

Drawing scale: AS NOTED
Drawing number: A6.2

 BLOWN IN FIBERGLASS INSULATION IN CEILING 9,834.6 SQ FT
 2" THICK CLOSE CELL SPRAY POLYTHRENE INSULATION 30.2 SQ FT

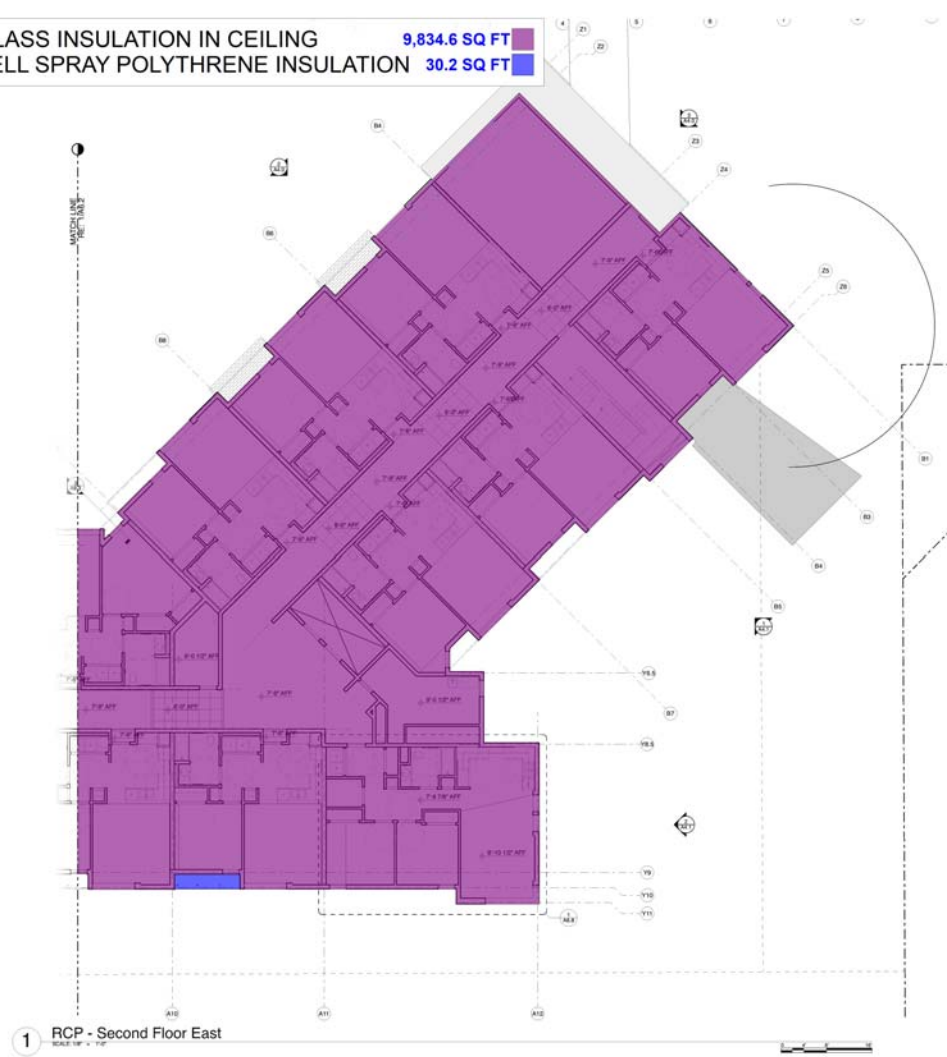

RCP KEYNOTES	
①	ERV ACCESS PANEL
②	FAN COIL ACCESS PANEL
③	SUPPLY AIR DIFFUSER
④	EXHAUST AIR REGISTER
⑤	FURN SPLIT DOWN TO TOP OF BOILER UNIT
⑥	ACCESS PANEL FOR DRYER EXHAUST ROOFER FAN

RCP LEGEND	
	GYPHUM WALLBOARD CEILING TIGHT TO UNDERSIDE OF FLOORROOF TRUSSES, UP TO HEIGHTS ABOVE FINISH FLOOR WITH BLOWING IN SECTIONS
	DROPPED GYPHUM WALLBOARD CEILING BENEATH FIRE ROCK GYPHUM BOARD TIGHT TO UNDERSIDE OF FLOORROOF TRUSSES, DROPPED CEILING AT 8" AFF UNLESS OTHERWISE NOTED
	CEILING GRID WITH LAY IN TILE BENEATH FIRE ROCK GYPHUM BOARD TIGHT TO UNDERSIDE OF FLOORROOF JOISTS, GRID AT 8" AFF ABOVE FINISH FLOOR UNLESS OTHERWISE NOTED



ivD LLC
1915 1st Street, Third Floor
Boulder, Colorado 80502
720.341.0000
ivd.com

All contents of this document represent design intent only. Final engineering and fabrication shall remain the responsibility of the contractor or fabricator. All trade designs, arrangements and plans indicated or presented by these drawings are the property of the architect, and will be executed or used in connection with the execution of the work.

Boulder Housing Partners
Housing Home. Community Changing.



22 JUNE 2022

Mt. Calvary Senior Housing
 3465 Stanford Court
 Boulder Colorado 80305

Issue date:	
06/22/22	
Revised by:	
Revisions:	
01	Plan Number Revision: 06/15/22
Project:	
Mt. Calvary Senior Housing	
Drawing title:	
Second Floor Reflective Ceiling Plan East	
Drawing scale:	
AS NOTED	
Drawing number:	

A6.3

2" THICK CLOSE CELL SPRAY POLYTHRENE INSULATION 11,080.5 SQ FT
BLOWN IN FIBERGLASS INSULATION IN CEILING 11,080.6 SQ FT

- RCP KEYNOTES**
- 1. ERY ACCESS PANEL
 - 2. FAN COIL ACCESS PANEL
 - 3. SUPPLY AIR DIFFUSER
 - 4. EXHAUST AIR REGISTER
 - 5. FAN BLOWN DOWN TO TOP OF ROILER UNIT
 - 6. ACCESS PANEL FOR DRIVER EXHAUST BOOSTER FAN
- RCP LEGEND**
- GYPSUM WALLBOARD CEILING TIGHT TO UNDERSIDE OF FLOORROOF TRUSSES, 8" HEIGHTS ABOVE FINISH FLOOR WITH BLOWDOWN SECTIONS
 - DROPPED GYPSUM WALLBOARD CEILING BENEATH PRE-ROCK GYPSUM BOARD TIGHT TO UNDERSIDE OF FLOORROOF TRUSSES, DROPPED CEILING AT 8" IF ANY UNLESS OTHERWISE NOTED
 - CEILING GRID WITH LAY IN TILE BENEATH PRE-ROCK GYPSUM BOARD TIGHT TO UNDERSIDE OF FLOORROOF JOISTS, GRID AT 8" IF ABOVE FINISH FLOOR UNLESS OTHERWISE NOTED

ivD

ivD LLC
1915 1st Street, Third Floor
Boulder, Colorado 80502
781.341.0000
ivd.com

Boulder Housing Partners
Housing Home. Community Changing.

22 JUNE 2022

Mt. Calvary Senior Housing
3465 Stanford Court
Boulder Colorado 80305

Issue date:
06/22/22
PROJECT SET

revisions:

NO.	DATE	BY	REVISION
01	06/22/22	ivd	Plan Review Revisions
02	06/22/22	ivd	Set in Transmittal Set

Not For Construction

project
Mt. Calvary Senior Housing

drawing title
Third Floor Perforated Ceiling Plan West

drawing scale AS NOTED
drawing number



1 RCP - Third Floor West
SCALE 1/8\"/>



ivD

ivD LLC
1919 E Street, Third Floor
Boulder, Colorado 80502
720.351.1900
www.ivdnewmedia.com

All contents of this document represent design intent only. Final engineering and licensing shall remain the responsibility of the contractor or fabricator. All views, elevations, arrangements and plans indicated or presented by these drawings are the property of the architect, and were created for use in connection with the specified project.

Boulder Housing Partners



Mt. Calvary Senior Housing
3465 Stanford Court
Boulder Colorado 80305

issue date:
06/22/22
PERMIT SET


revisions:

project
Mt. Calvary Senior
Housing

drawing title
Third Floor Reflected Ceiling Plan
East

drawing scale AS NOTED
drawing number

A6.5

 

A3.1